


This Space For Architect/Engineer Approval
 Job Name _____ Date _____
 Model Specified _____ Quantity _____
 Customer/Wholesaler _____
 Contractor _____
 Architect/Engineer _____

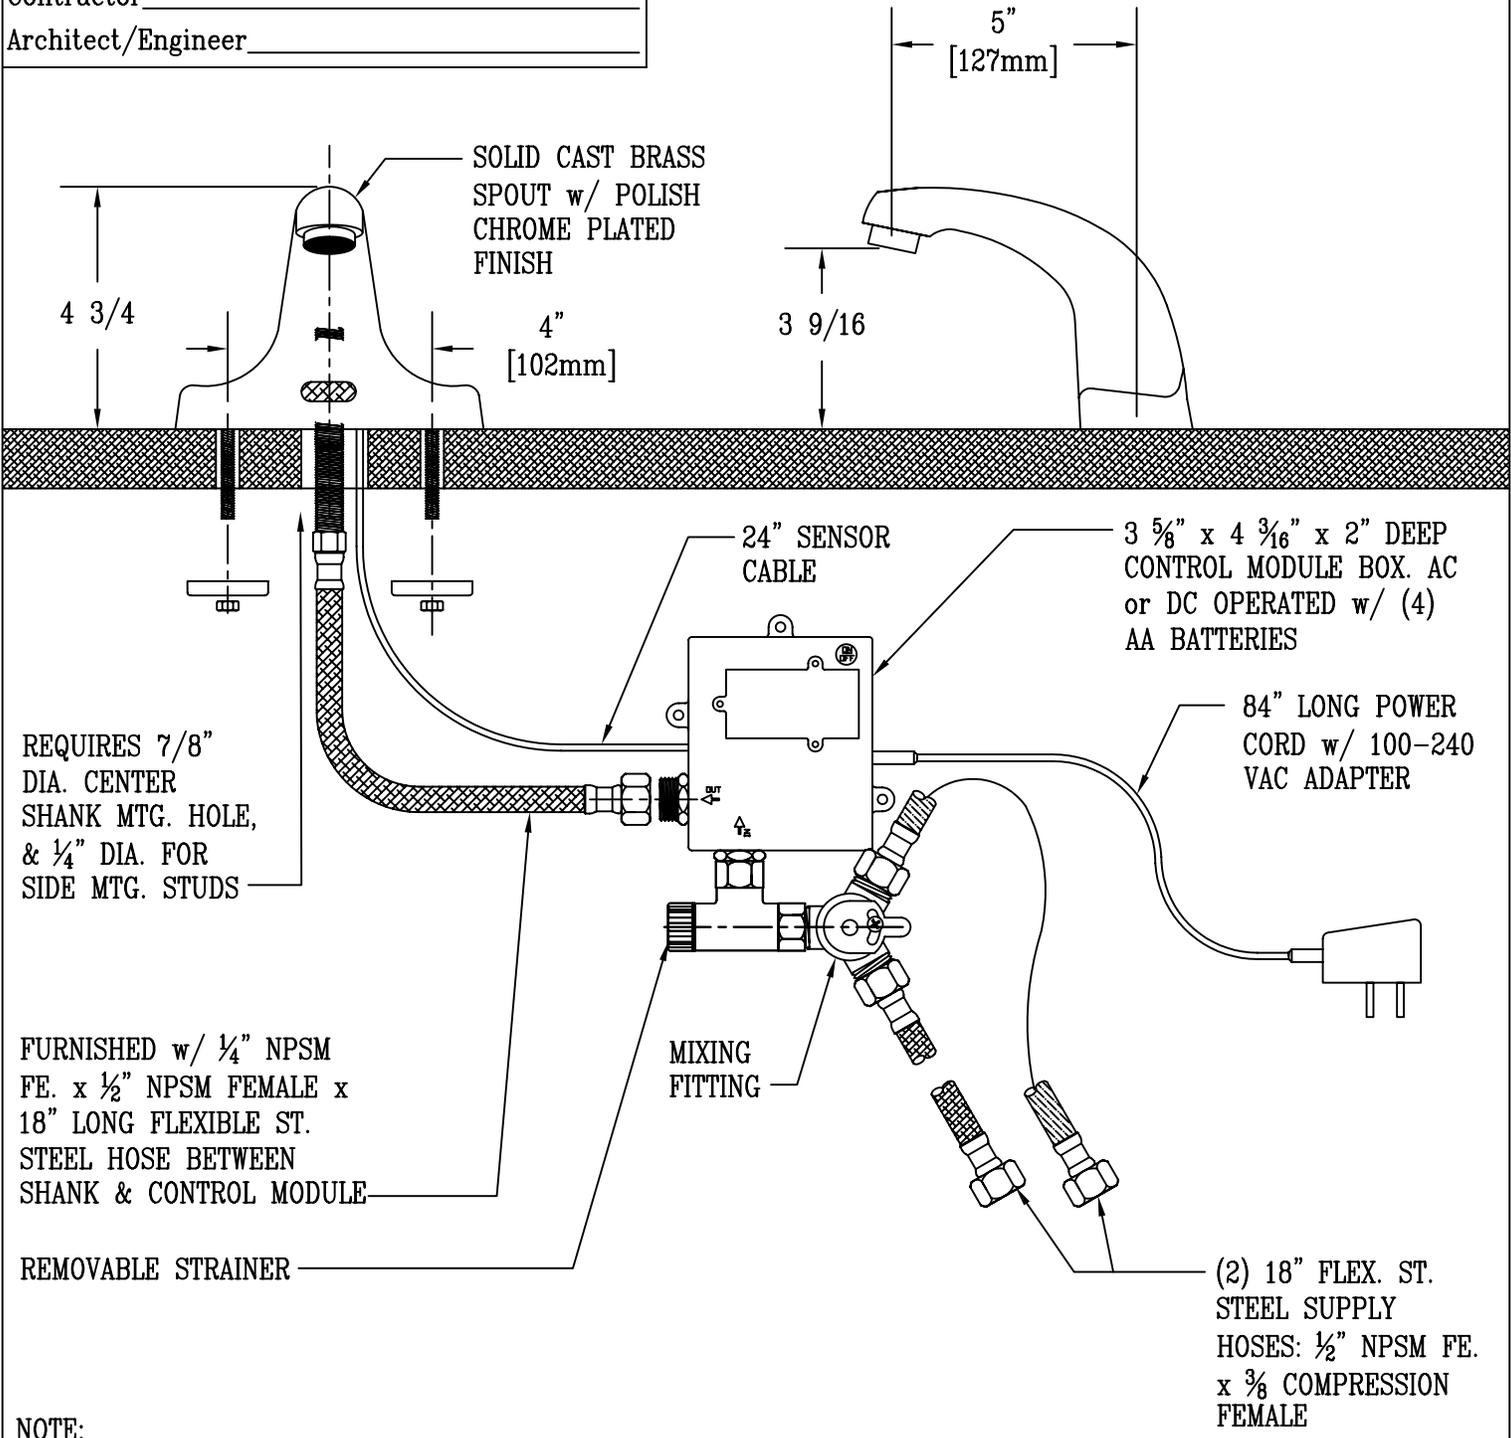

REQUIRES 7/8" DIA. CENTER SHANK MTG. HOLE, & 1/4" DIA. FOR SIDE MTG. STUDS

FURNISHED w/ 1/4" NPSM FE. x 1/2" NPSM FEMALE x 18" LONG FLEXIBLE ST. STEEL HOSE BETWEEN SHANK & CONTROL MODULE

REMOVABLE STRAINER

NOTE:
 SUPPLY STOPS BY OTHERS

| | | | | | |
|---------------------------|-----------------|--------------|--------------|----------------|-----------------|
| MODEL NUMBER 5EF-2D-DS | DATE 3/21/06 | SCALE 1:4 | DRAWN DHL | CHECKED WJS | APPROVED JHB |
|---------------------------|-----------------|--------------|--------------|----------------|-----------------|



DESCRIPTION
 ELECTRONIC FAUCET:CAST BRASS CENTERSET FAUCET w/ 4" c/c MOUNTING STUDS, TEMPERATURE CONTROL MIXING VALVE, 18" HOT & COLD FLEXIBLE SUPPLY HOSES, AC-DC CONTROL MODULE

equip Foodservice Accessories
 P.O. BOX 1088, 2 SADDLEBACK COVE
 TRAVELERS REST, SOUTH CAROLINA 29690
 PHONE: 800.891.4808 FAX: 800.868.0084