


This Space For Architect/Engineer Approval
 Job Name _____ Date _____
 Model Specified _____ Quantity _____
 Customer/Wholesaler _____
 Contractor _____
 Architect/Engineer _____

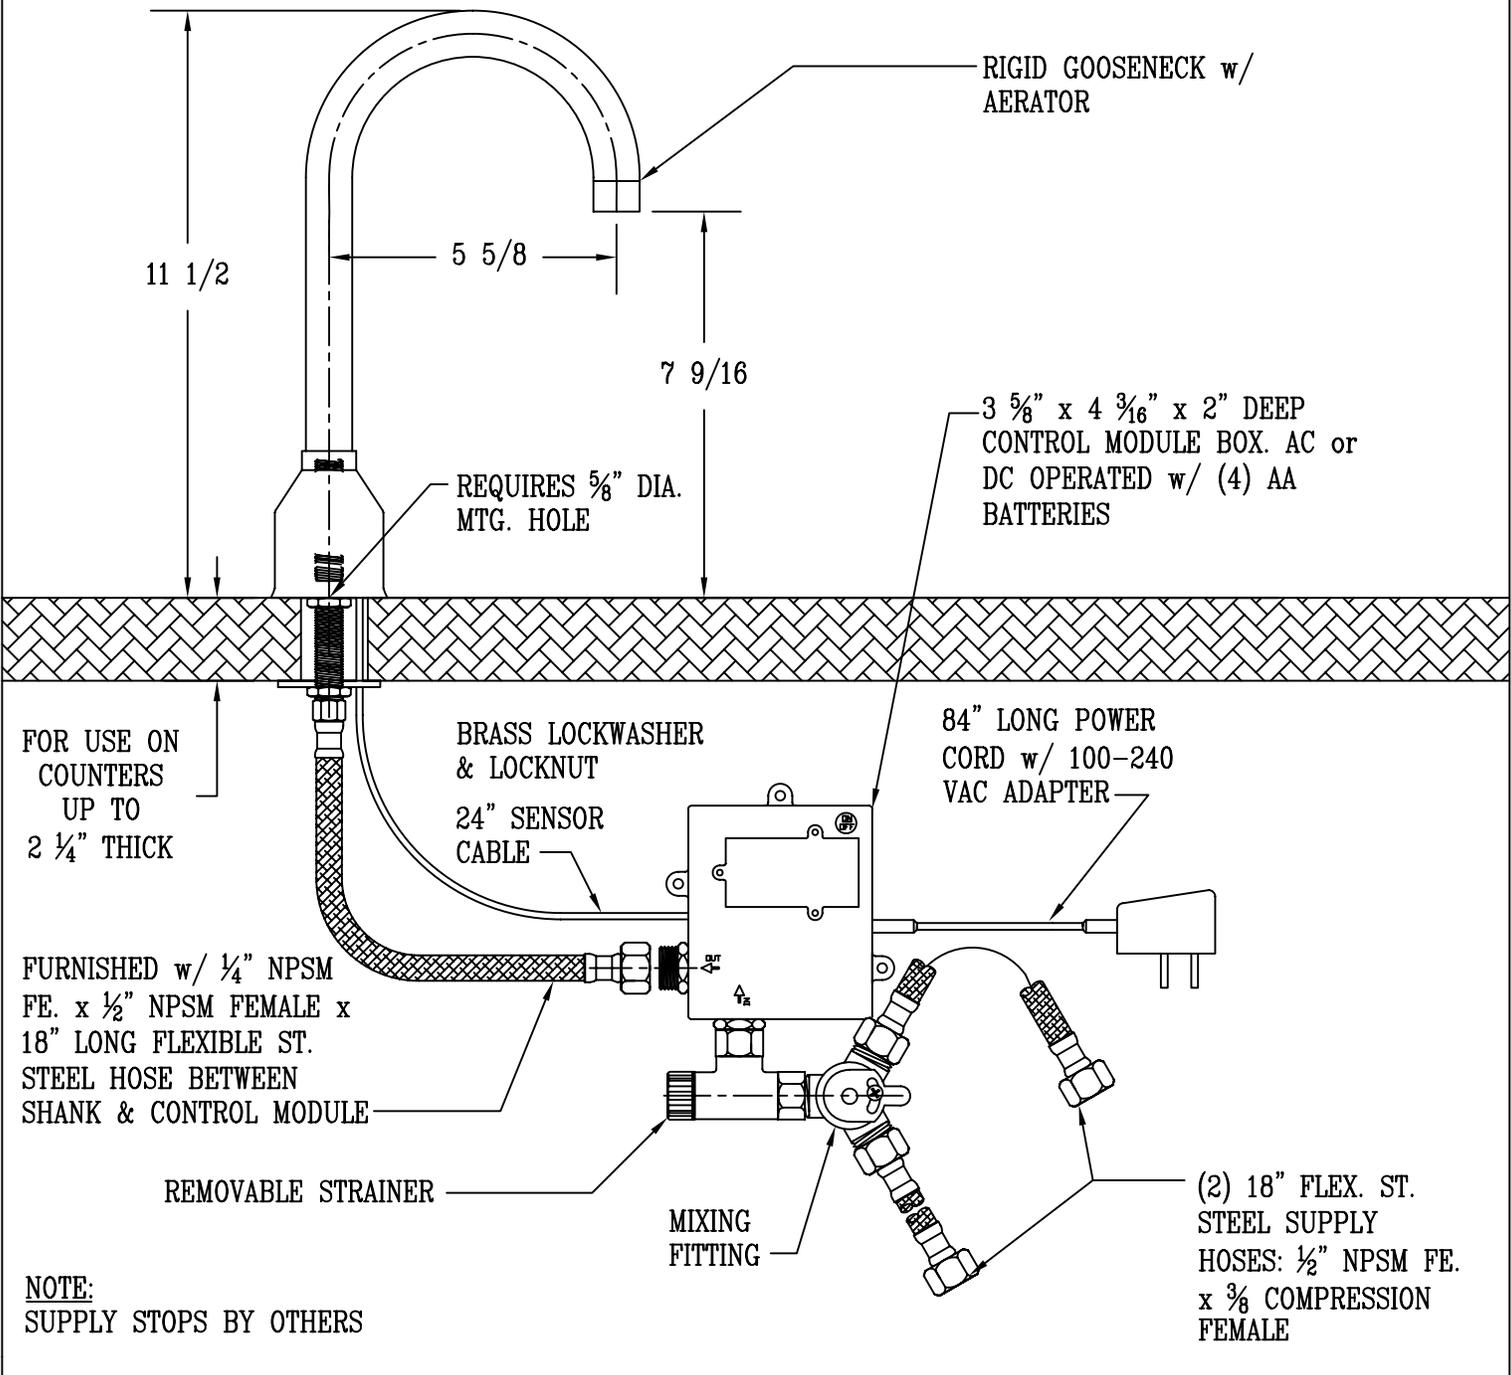

FOR USE ON
 COUNTERS
 UP TO
 2 1/4" THICK

FURNISHED w/ 1/4" NPSM
 FE. x 1/2" NPSM FEMALE x
 18" LONG FLEXIBLE ST.
 STEEL HOSE BETWEEN
 SHANK & CONTROL MODULE

REMOVABLE STRAINER

NOTE:
 SUPPLY STOPS BY OTHERS

BRASS LOCKWASHER
 & LOCKNUT
 24" SENSOR
 CABLE

84" LONG POWER
 CORD w/ 100-240
 VAC ADAPTER

MIXING
 FITTING

(2) 18" FLEX. ST.
 STEEL SUPPLY
 HOSES: 1/2" NPSM FE.
 x 3/8" COMPRESSION
 FEMALE

MODEL NUMBER 5EF-1D-DG	DATE 3/21/06	SCALE 1:4	DRAWN DHL	CHECKED WJS	APPROVED JHB
---------------------------	-----------------	--------------	--------------	----------------	-----------------



DESCRIPTION
 ELECTRONIC FAUCET: RIGID DECK MOUNT
 GOOSENECK w/ AERATOR, AC-DC CONTROL
 MODULE, TEMPERATURE CONTROL MIXING VAVLE,
 & 18" LONG HOT & COLD SUPPLY STOP FLEX. CONNECTORS

equip Foodservice Accessories
 P.O. BOX 1088, 2 SADDLEBACK COVE
 TRAVELERS REST, SOUTH CAROLINA 29690
 PHONE: 800.891.4808 FAX: 800.868.0084